
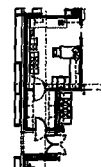


1A-717

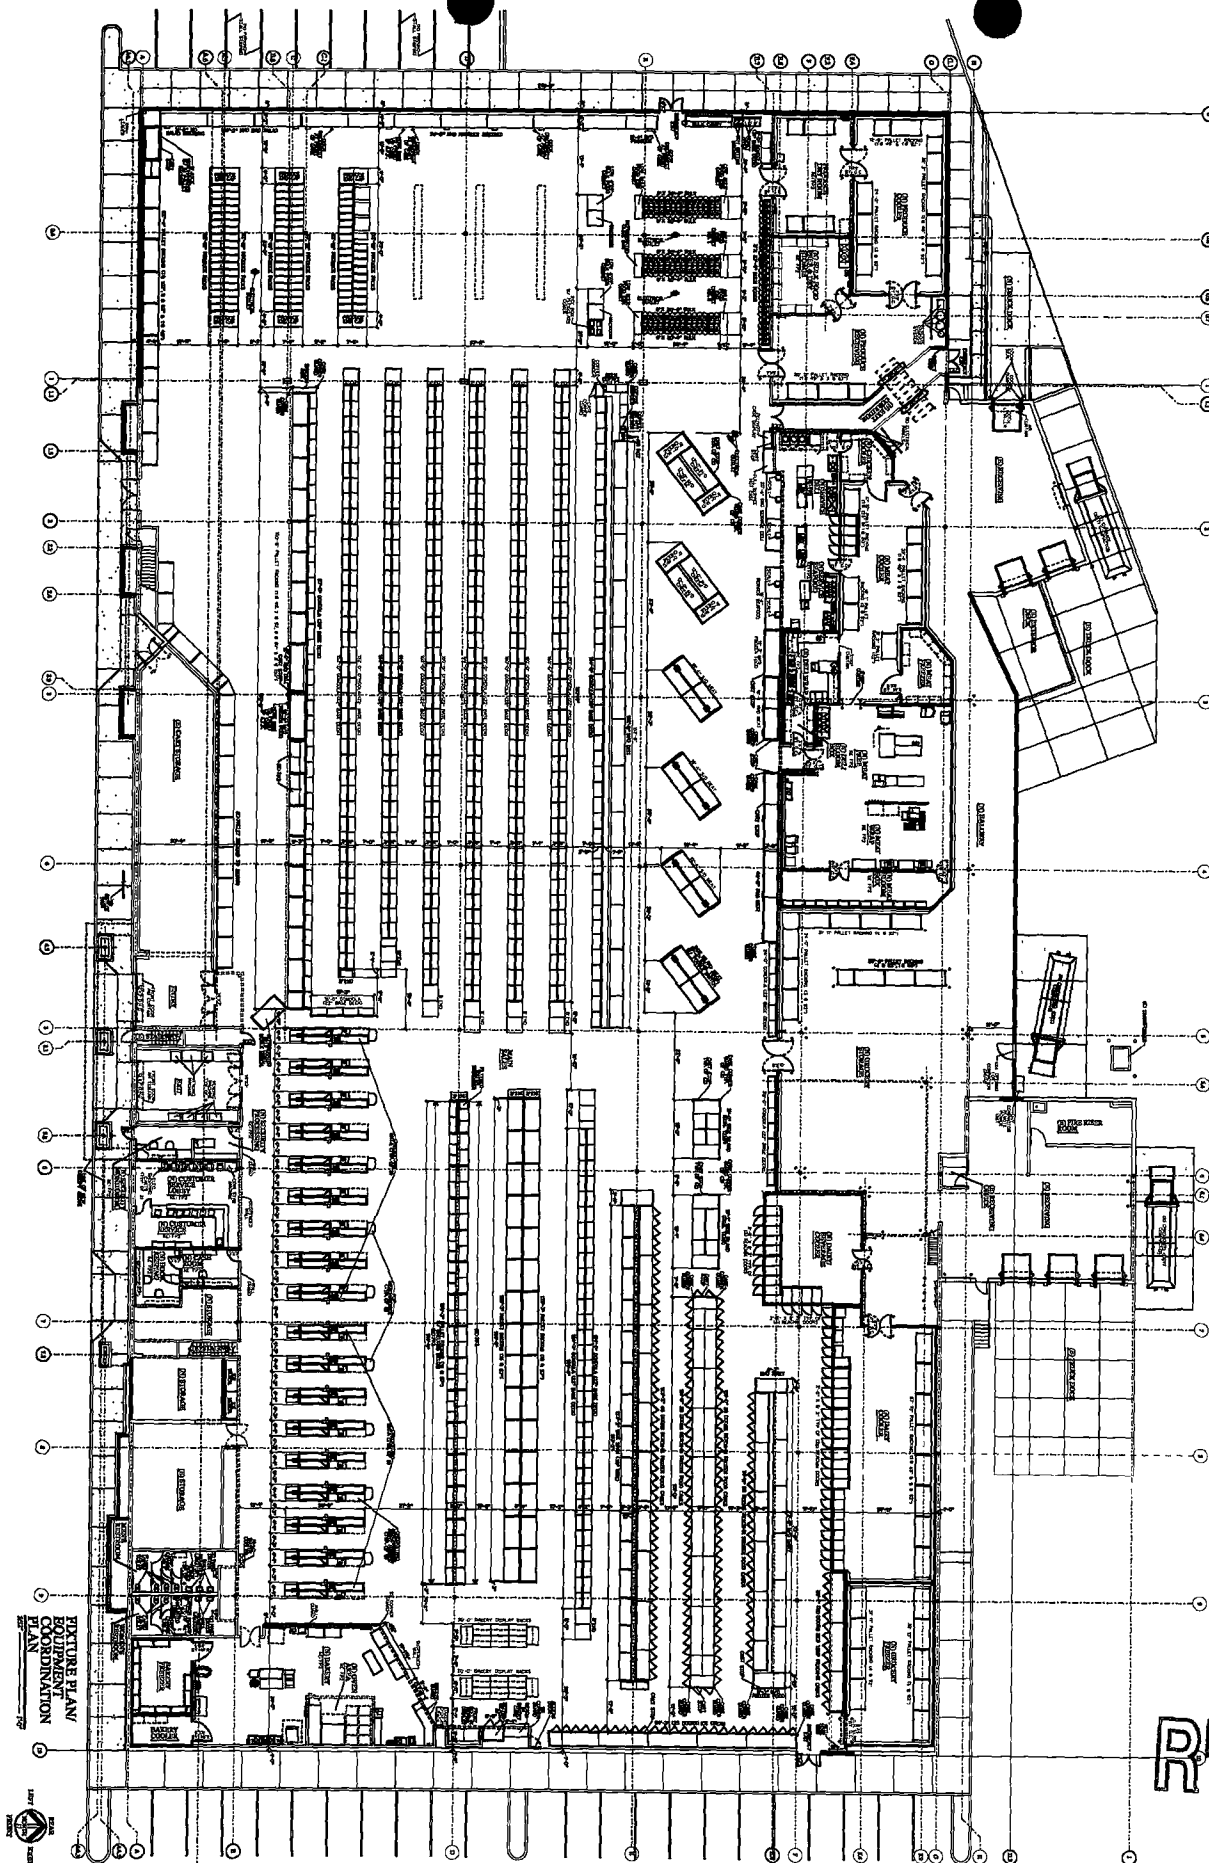

RECEIVED

DEC 17 2009

IDAHO STATE POLICE
ALCOHOL BEVERAGE CONTROL

WinCo
FOODS

WINCO FOODS STORE NO. 06
8200 FAIRVIEW AVENUE
BOISE, IDAHO

PETERSEN+STAGGS
ARCHITECTS LLP
DESIGN CERTIFICATE

5200 W. 2400 S. BOISE, IDAHO
PHONE: 208-345-1400 FAX: 208-345-1312
pjs@petersenstags.com

FP1

EXHIBIT A
FLOOR PLAN
COORDINATION
PLAN