


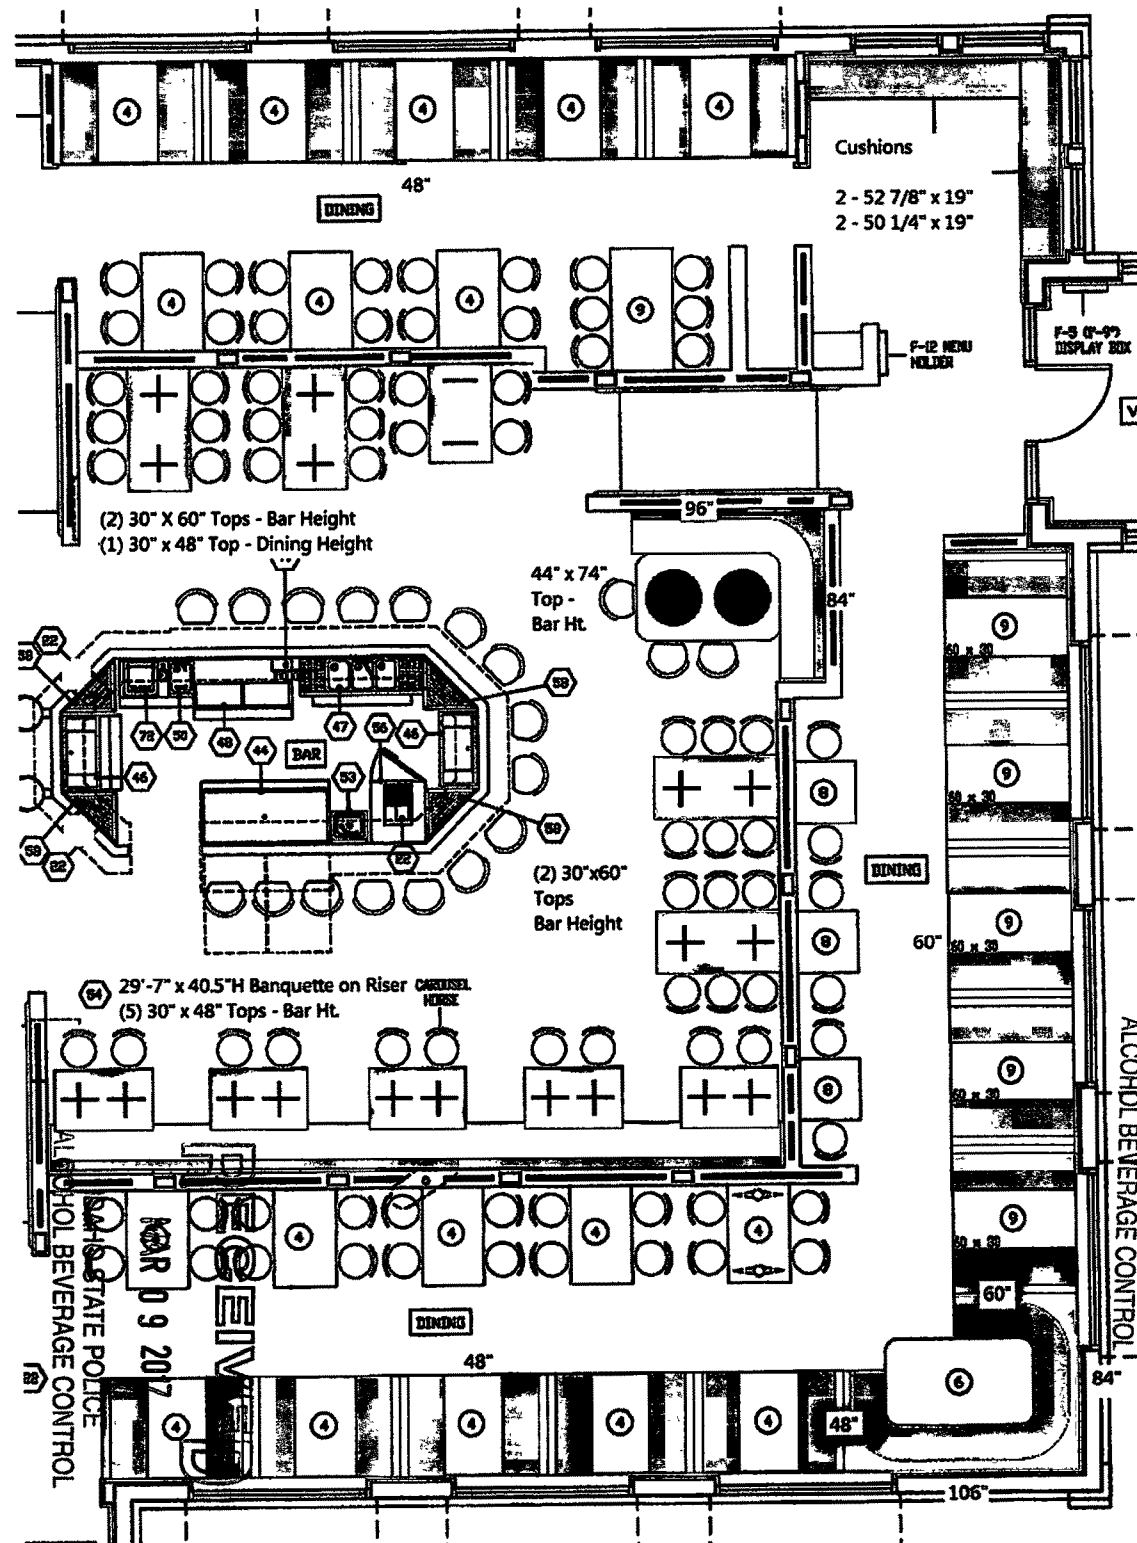

APPLEBEE'S - STATE STREET GARDEN CITY, ID

8/5/2013 CR
REV. 8/8/2013

1400 SERIES BOOTHS - *NATURAL TOP CAPS

STRIPE / OLIVE

- 4 - 48" X 40.5"H SINGLE, FINISHED 2 ENDS & OSB
- 8 - 48" X 40.5"H DOUBLE, FINISHED 2 ENDS
- 2 - 60" X 40.5"H SINGLE, FINISHED 2 ENDS & OSB
- 4 - 60" X 40.5"H DOUBLE, FINISHED 2 ENDS
- 1 - 3/4 CIRCLE: 60" X 84" X 106" X 48"

HOPSCOTCH KIWI / SALMON

- 1 - 29'-7" X 40.5"H BANQUETTE, FIN. OSB 18" DOWN
- 1 - 29'-7" X 28"D X 12"H CARPET RISER W/ NOTCH
- 1 - 96" X 84" X 40.5"H L SHAPE BANQUETTE, FIN. OSB 18" DOW
- 1 - 96" X 84" X 28"D X 12"H CARPET RISER W/ NOTCH

SO-300 TABLES - 1 3/4" OAK BUTCHER BLOCK NATURAL FINISH

- 6 - 30" X 48" TABLE TOP
- 4 - 30" X 60" TABLE TOP
- 2 - B522 DINING HEIGHT T BASE
- 18 - B22 BAR HEIGHT X BASE, NO FOOT RING
- 1 - 44" X 74" TABLE TOP W/ 4EA. RADIUS CORNERS
- 2 - C30 BAR HEIGHT DISC BASE, NO FOOT RING

- WAIT CUSHIONS - 4" THICK ON PLYWOOD PLATE
STRIPE FABRIC - NO WELT CORD, WITH VELCRO
- 2 - 52 7/8" X 19" X 4" CUSHION
 - 2 - 50 1/4" X 19" X 4" CUSHION

RECEIVED
FEB 23 2017

IDAHO STATE POLICE
ALCOHOL BEVERAGE CONTROL

Remodel