


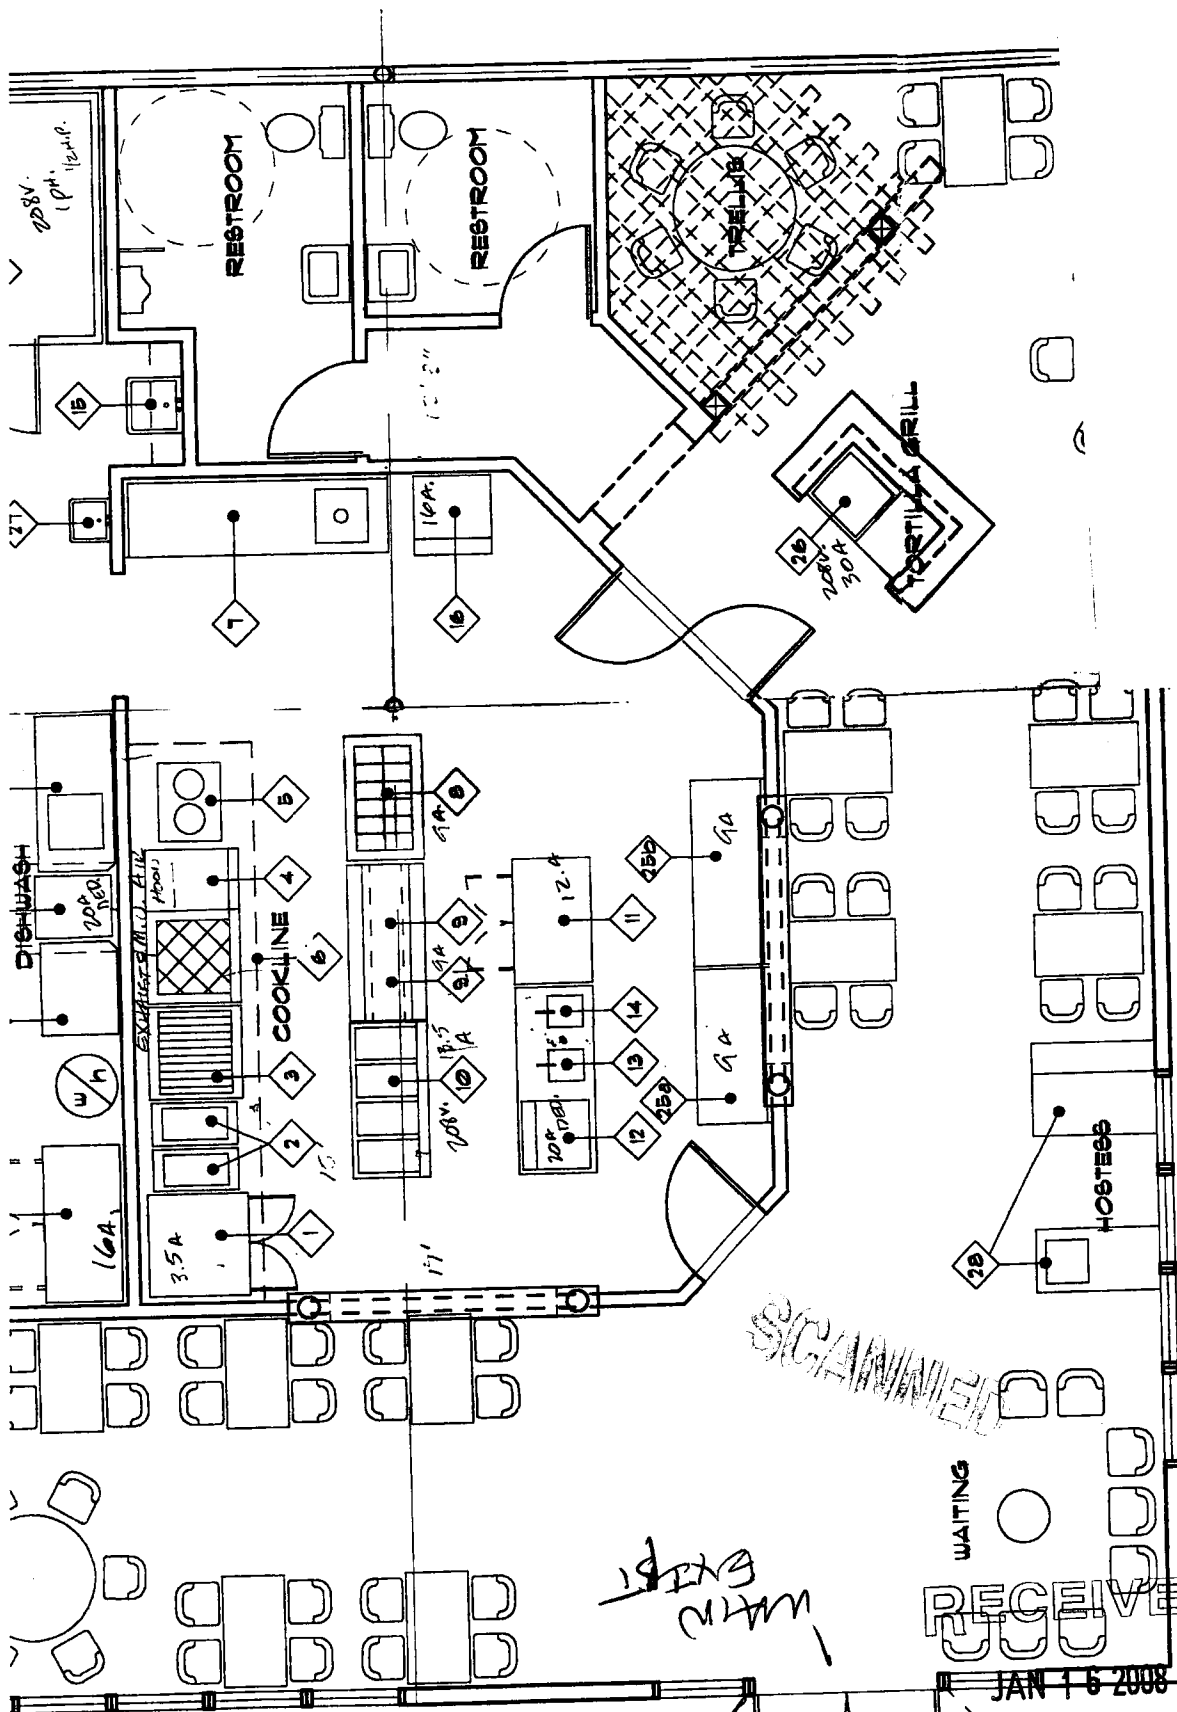

CHANDLER BLVD

FRANKIE BOARDS

WAIT
EXIT

RECEIVED
JAN 16 2008
IDAHO STATE POLICE
ALCOHOL BEVERAGE CONTROL