


no schools or churches within
300 feet.

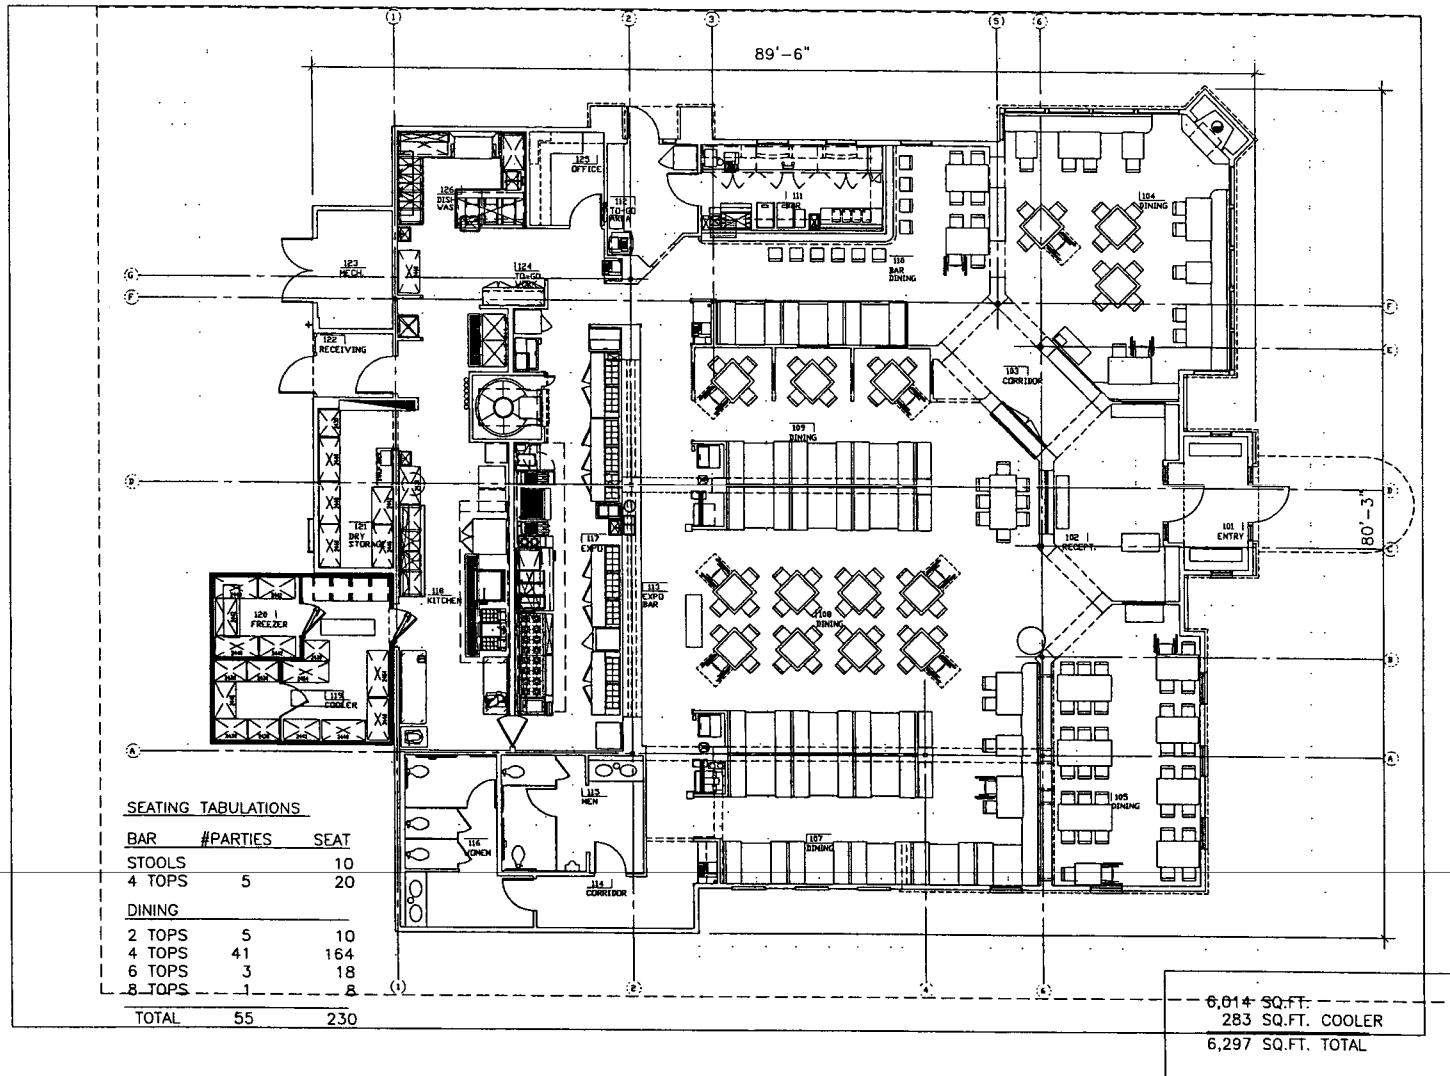

PROTO 8.1
LOCATION

nea Architecture

3 MAY 2002
6500 Greenville Ave.
Dallas, TX 75206
Suite 307
Tel 214.361.9901
Fax 214.361.9906