
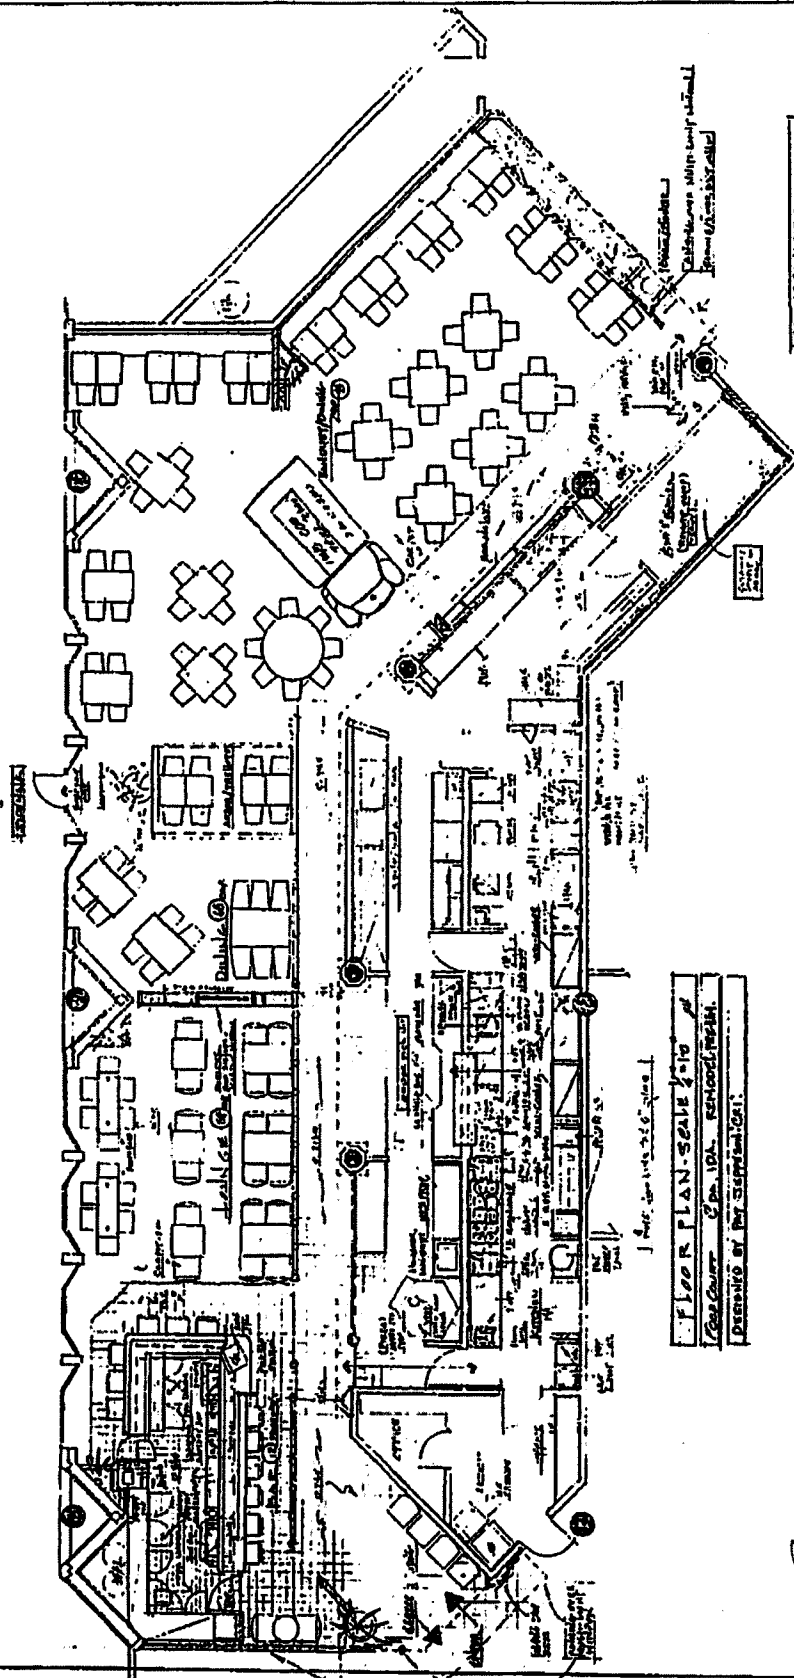



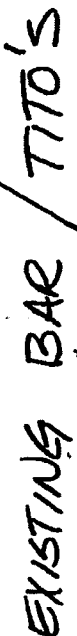




BC 511
3/3/2020