


RECEIVED

DEC 02 2020

IDAHO STATE POLICE
ALCOHOL BEVERAGE CONTROL

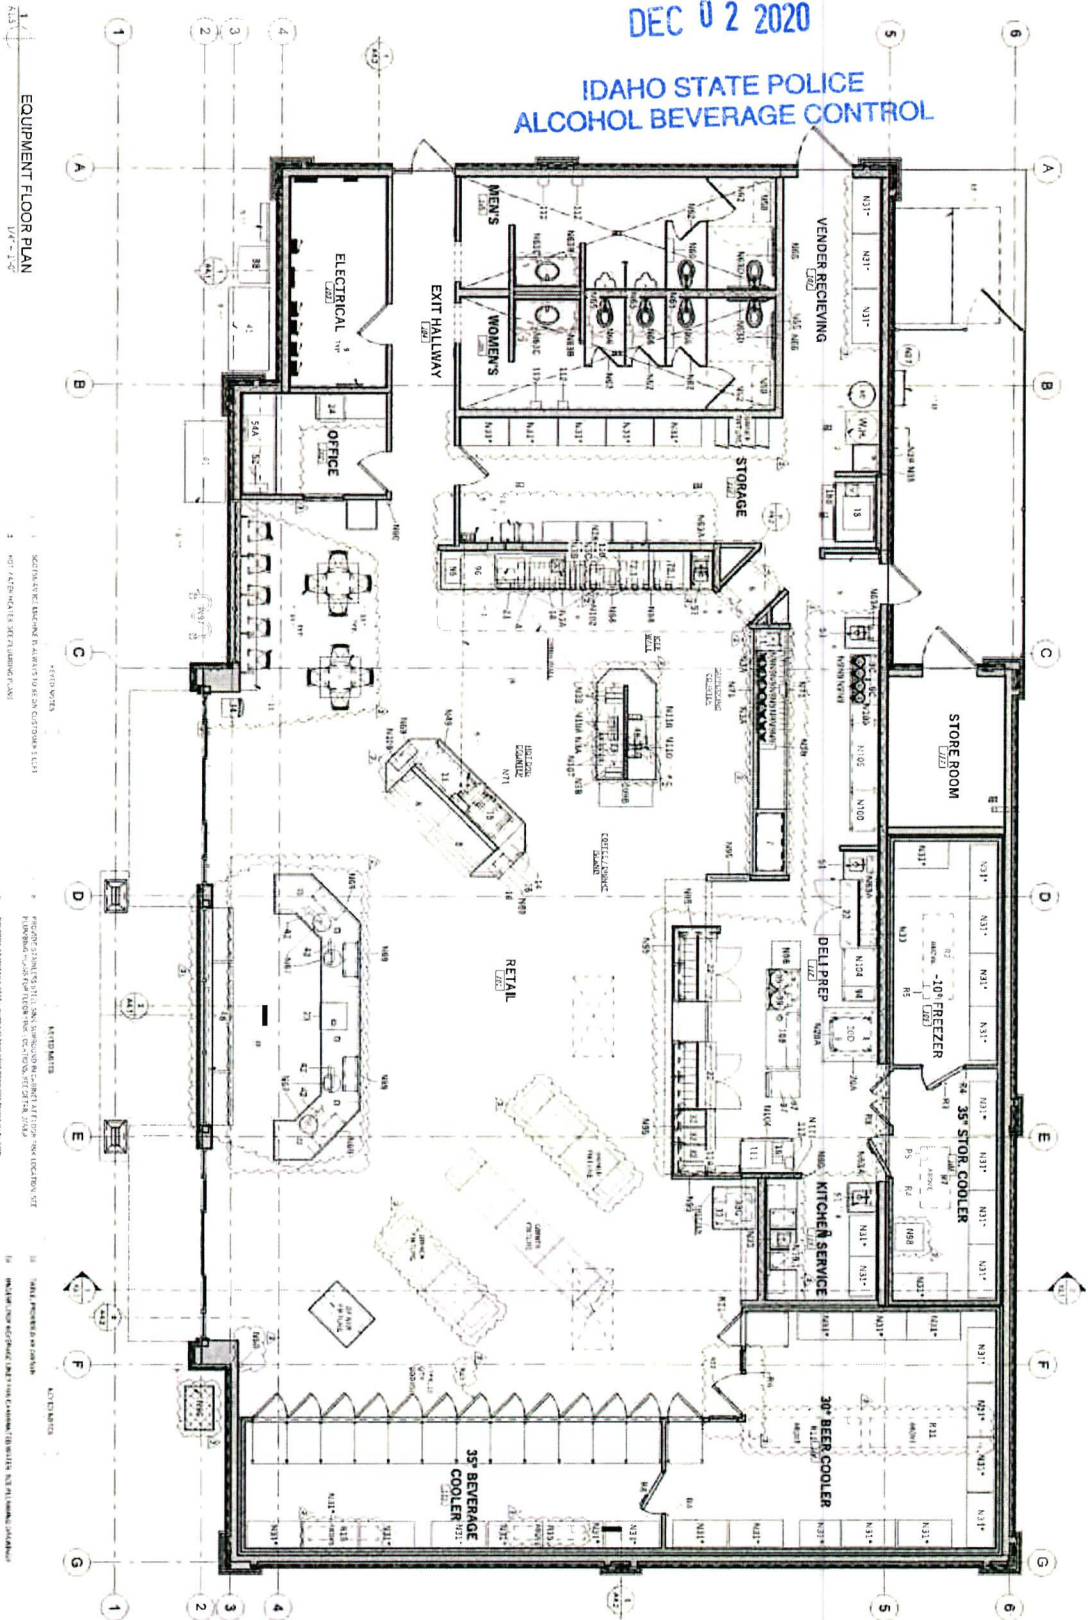

11/11/2020

MAVERIK, INC. STORE

PHONE: (208) 338-2343

ARCHITECTS

PROJECT NUMBER
19-028

ISSUE DATE:
OCTOBER 4, 2018

REVISIONS:
1. 10/20/2018 (REVISED)
2. 10/20/2018 (REVISED)

MAVERIK, INC. STORE
HWY 41 & MULLAN
POST FALLS, IDAHO 83854

EQUIPMENT
FLOOR PLAN
A1.5