



A5 FIXTURE PLAN

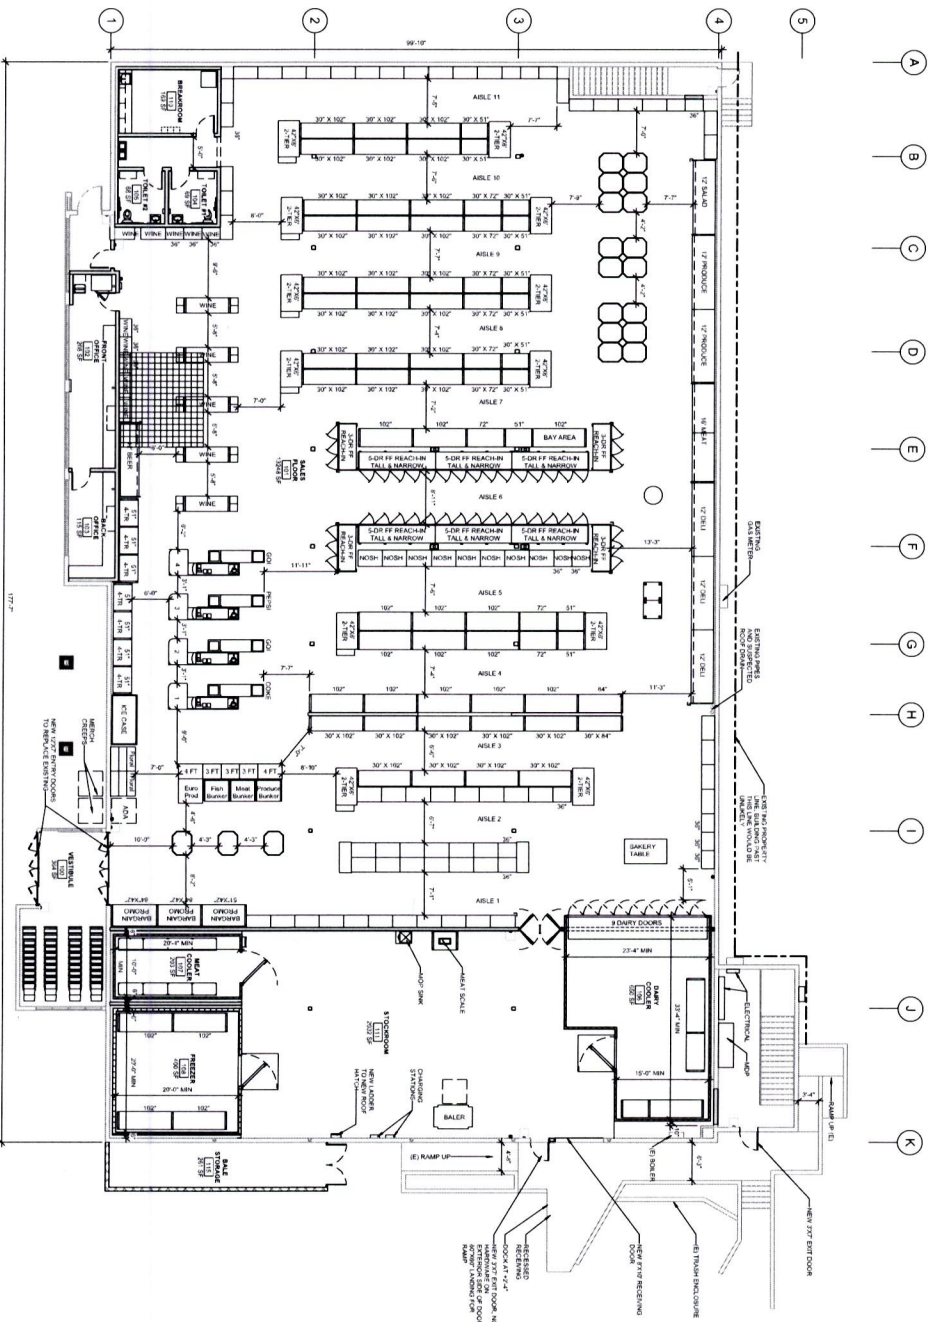

5B. 30645
1 of 2

RECEIVED
MAR 08 2021
IDAHO STATE POLICE
ALCOHOL BEVERAGE CONTROL

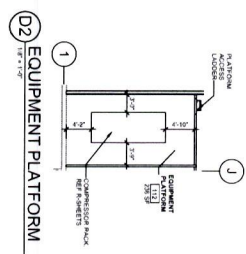

HAILEY, ID FINAL FIXTURE PLAN - 01/22/21 VERSION 16 BUILDING AREAS (GROSS):	
SALES = B.O.H. = SHELL =	14,742 SF 3,623 SF 18,365 SF
MERCH (NET) = 13,248 SF STOCK (NET) = 2,032 SF	
LEGEND	
SYMBOL ☒	DESCRIPTION BRASS BELL, 1" (CIRCUMFERENCE)
☐	EGG BUSH SERIES 1 (PER PLAN)
☐	HOLE BRUSH HOUSERS 1 (PER PLAN) AT COUNTER
☐	APPEARANCE, BRUSH PROPORTIONAL, EVENTS
BUMP	BUMP, 2" (CIRCUMFERENCE) 1 (PER PLAN)
☐	SECURITY CAMERA, (SINGLE) CIRCUMFERENCE
☐	SECURITY CAMERA, (DUAL) CIRCUMFERENCE
GENERAL MERCH	HBC PERIMETER
BRASS BUSH 2"	BRASS BUSH 2"
SHIELDS 2"	SHIELDS 2"
SHAWNA COLOR	SHAWNA COLOR
SEASONAL	CANDY PERIMETER
BRASS BUSH 2"	BRASS BUSH 2"
SHIELDS 2"	SHIELDS 2"
SHAWNA COLOR	SHAWNA COLOR
INT. SIGNAGE:	WINE PERIMETER
LIGHTING 1" (1" x 1")	BRASS BUSH 2"
	SHIELDS 2"
	SHAWNA COLOR
	HOLDING BOXES
	BRASS BUSH 2"
	SHIELDS 2"
	SHAWNA COLOR

DATE: 01/22/21

DRAWN BY: EAB

CHECKED BY:

JOB #: 62300607

FIXTURE PLAN

FX1.0

GROCERY OUTLET
bargain market

615 N. MAIN STREET
HAILEY, ID 83333

brr

MANUFACTURED BY BARR
1111 WEST 14th AVENUE
OVERLAND PARK, KS 66204

RECEIVED
MAR 08 2021

5B-30695
2 of 2

1/22/2021 9:02:15 AM

IDAHO STATE POLICE
ALCOHOL BEVERAGE CONTROL

A5
1/8" = 1'-0"
FIXTURE PLAN

Enlarged Left Bottom

