


20.30782

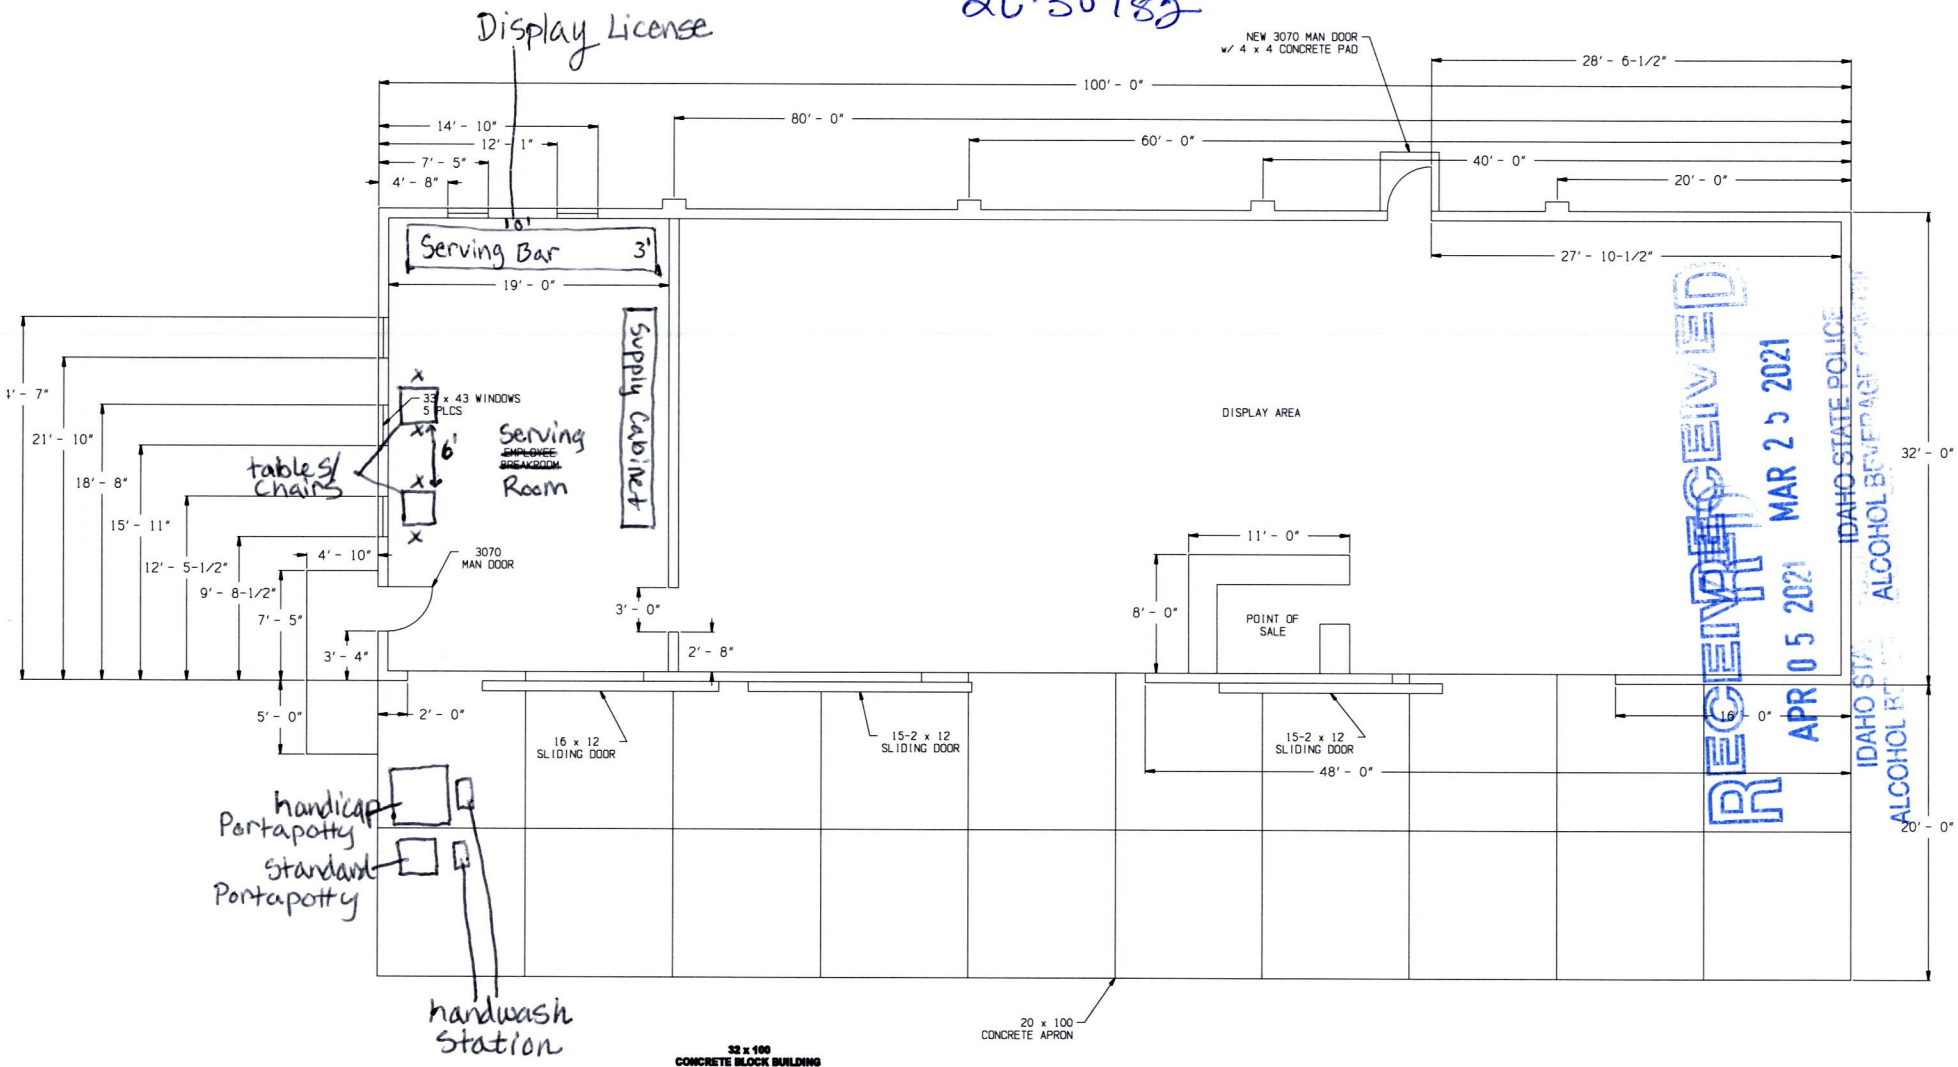

RECEIVED
MAR 25 2021
APR 05 2021

IDAHO STATE POLICE
ALCOHOL BEVERAGE CONTROL

ALL DESIGNS, ARRANGEMENTS, DRAWINGS & PLANS DEPICTED ON THIS SHEET ARE THE WORK PRODUCT OF & PROPERTY OF GOODING FARMS, INC. NO REPRODUCTIONS OF THIS SHEET IN ANY MANNER IS AUTHORIZED WITHOUT WRITTEN PERMISSION OF GOODING FARMS, INC.

GOODING FARMS				FLOOR PLAN	
ITEM	QTY	SIZE	UNIT #	DESCRIPTION	DATE
RED TOP MARKET					
D			A-1		
NTS					1 OF 1

Floor Plan