


90" Exit opening

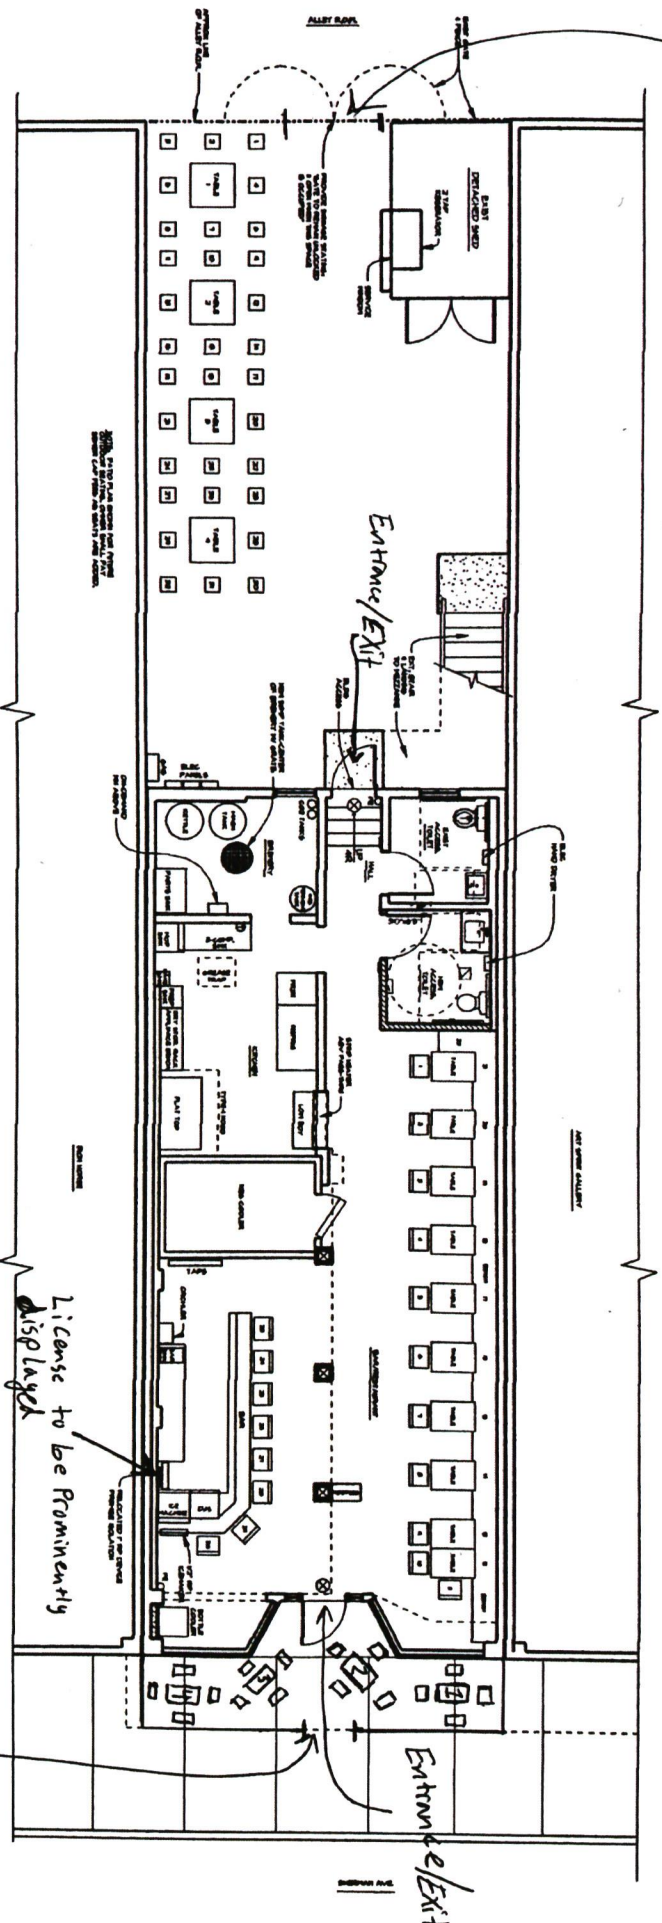

EQUIPMENT/
SEATING PLAN

Premises ID H-29462

Front Seating Area
Entrance/Exit
RECEIVED

AUG 25 2021