



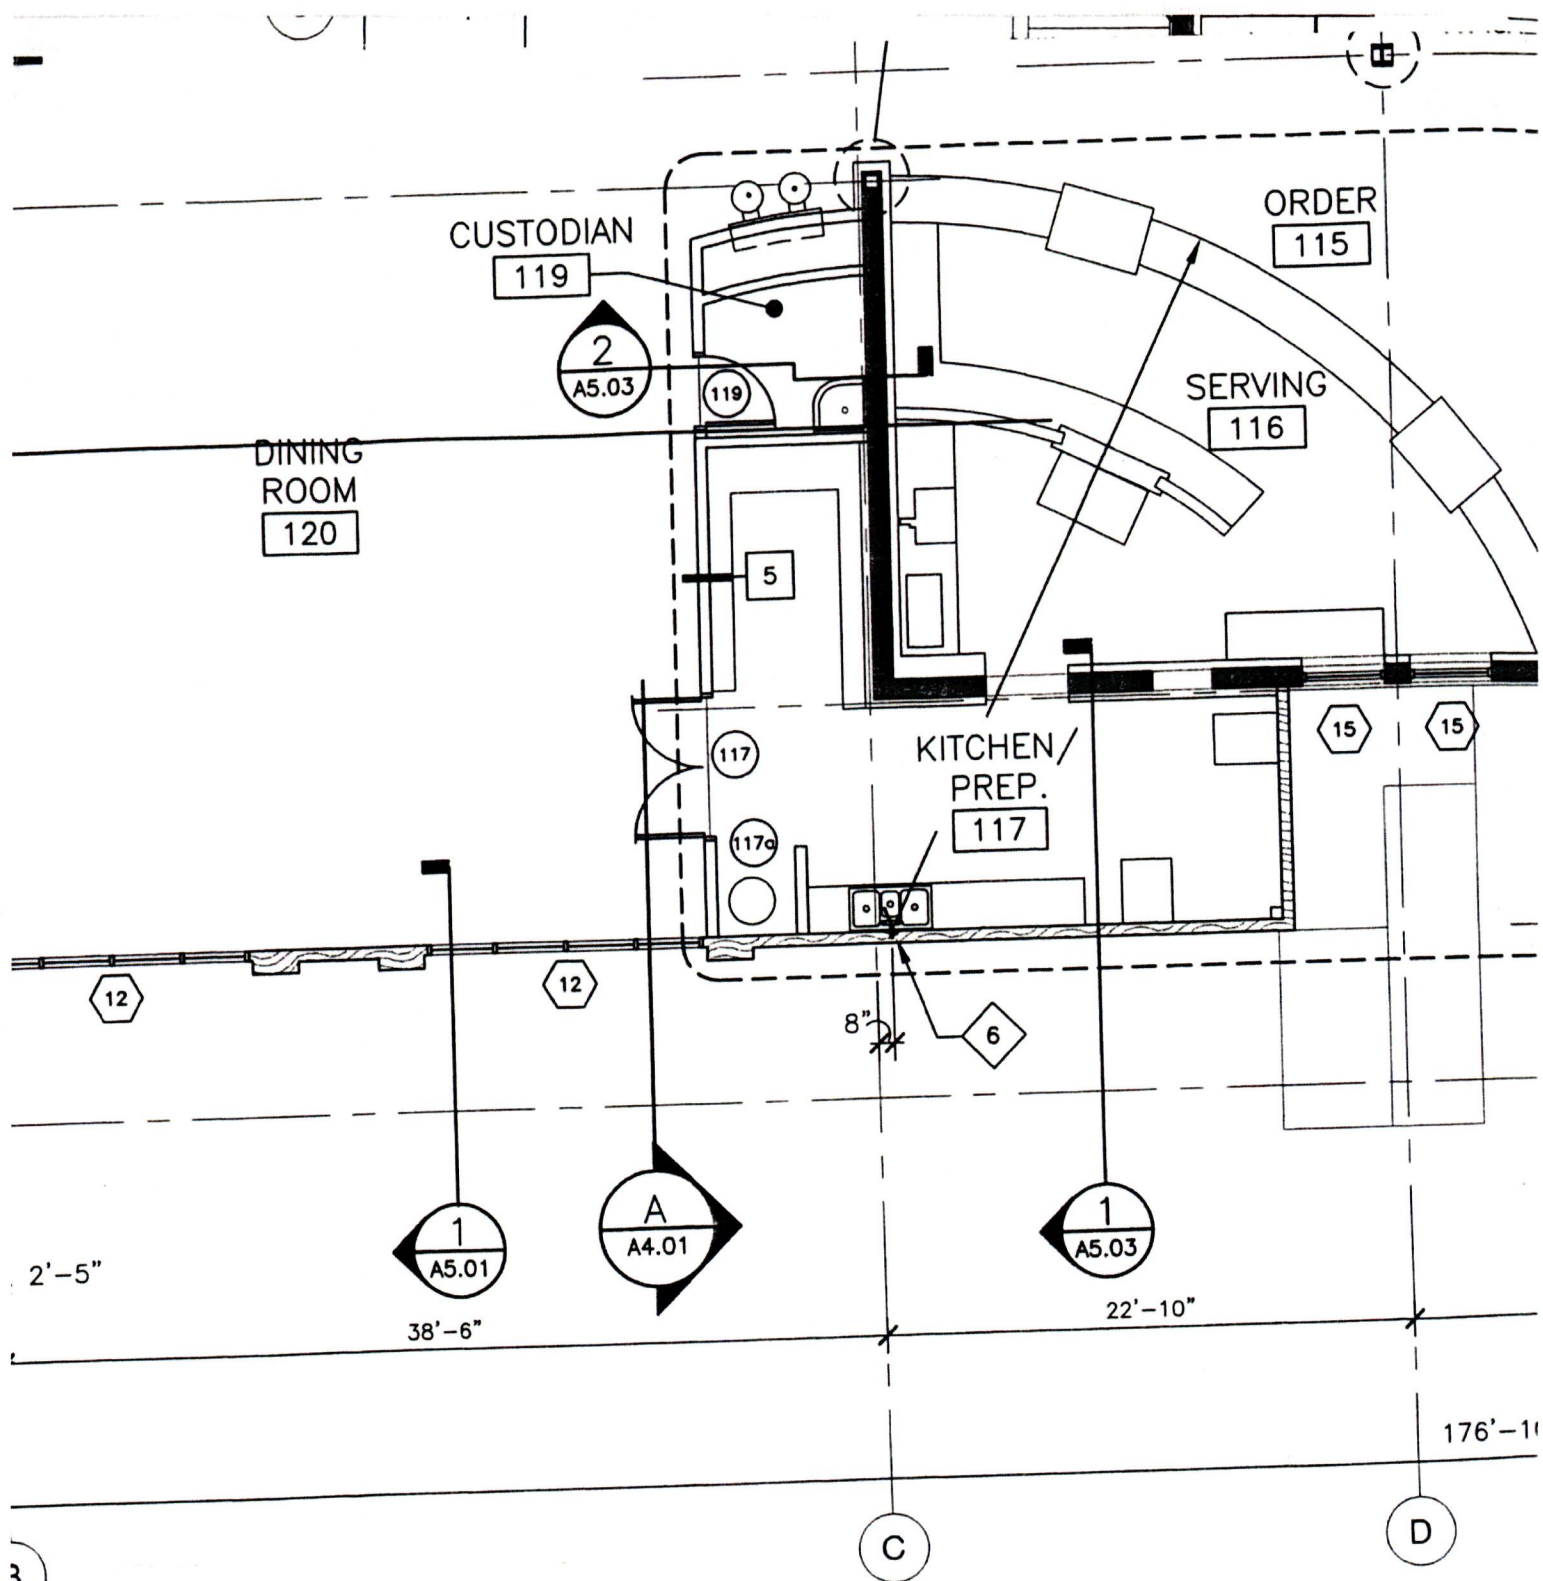

Bon Appetit Management Company
 Albertson College
 2112 Cleveland-Mc Cain Pub
 Caldwell, ID 83605

*mc cain Pub
 updated & Added TO EXISTING
 Premise ID 22-5559*

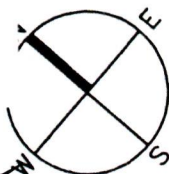

MAIN LEVEL FLOOR

SCALE: 1/8" = 1'-0"

RECEIVED

APR 18 2022

IDAHO STATE POLICE
 ALCOHOL BEVERAGE CONTROL