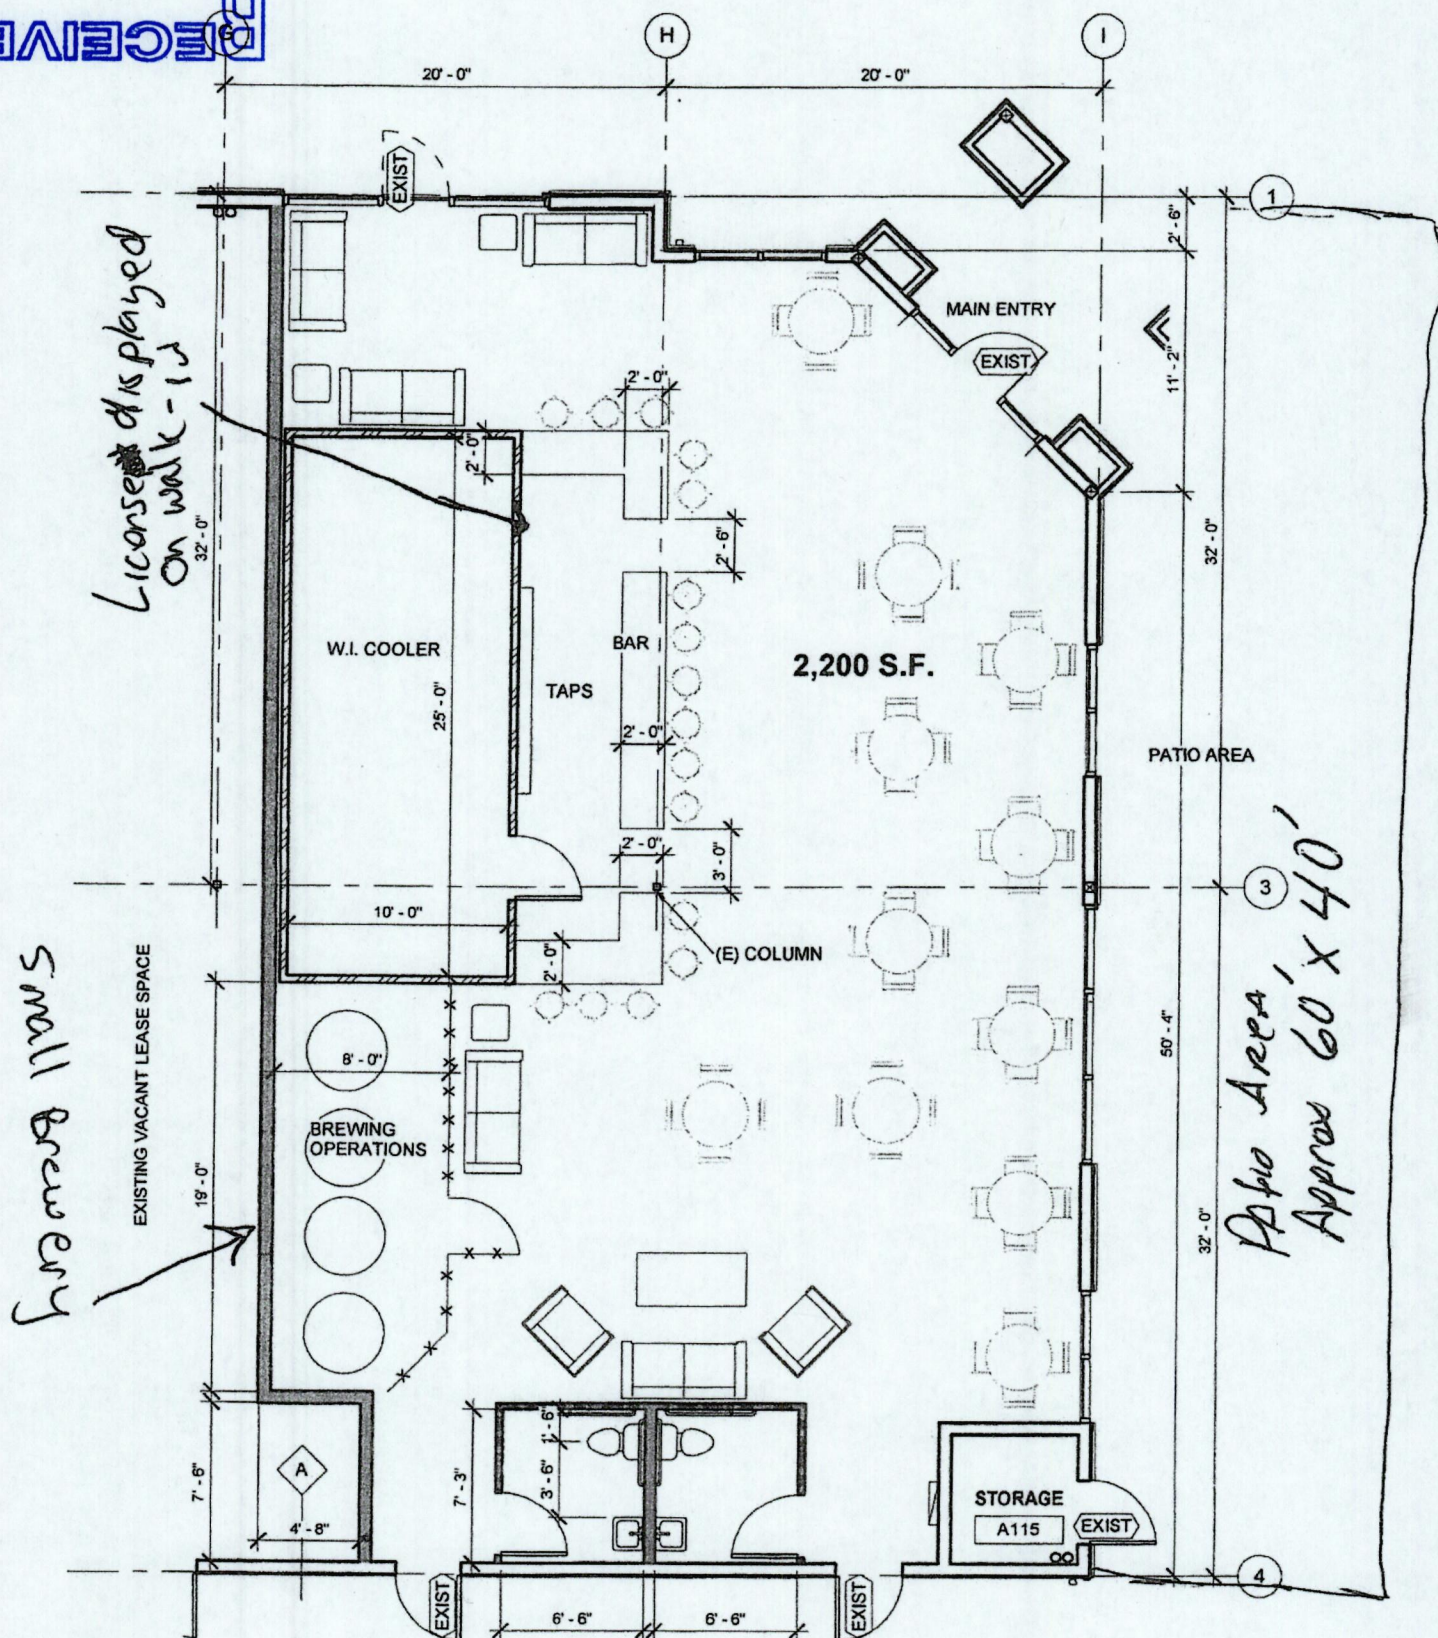


IDAHO STATE POLICE

APR 29 2022

RECEIVED

Parking Lot

Premises ID Z-30023

### FLOOR PLAN OPTION A - LOOSE SCREW BREWERY