

Premises ID 18-33927

DOLLAR GENERAL

DRAWING HISTORY

DATE 7/29/2022 BY MLB

BY	DATE
MLB	07/29/22
MLB	08/10/22
MLB	08/12/22

PROJECT TYPE NEW

FORMAT TYPE DGP22

PLAN TYPE 10640-B

LAYOUT TYPE FULL

LAYOUT TYPE DETAIL

UP DESCRIPTION STANDARD

PICTURE DATE 09/12/22

SALES FLOOR SQ. FT. 8465

WAREHOUSE SQ. FT. 1191

TOTAL SQ. FT. 10694

CEILING HEIGHT OPEN

LIGHT HEIGHT 11'-0"

SEASONAL SECTIONS 42

SECTION COUNT 330

ENDCAP COUNT 36

STORE NUMBER 23769

ADDRESS

279 STATE HWY 57

CITY

PRIEST RIVER


STATE

ZIP

ID 83856

STORE PLANNING HOTLINE

615-855-5385

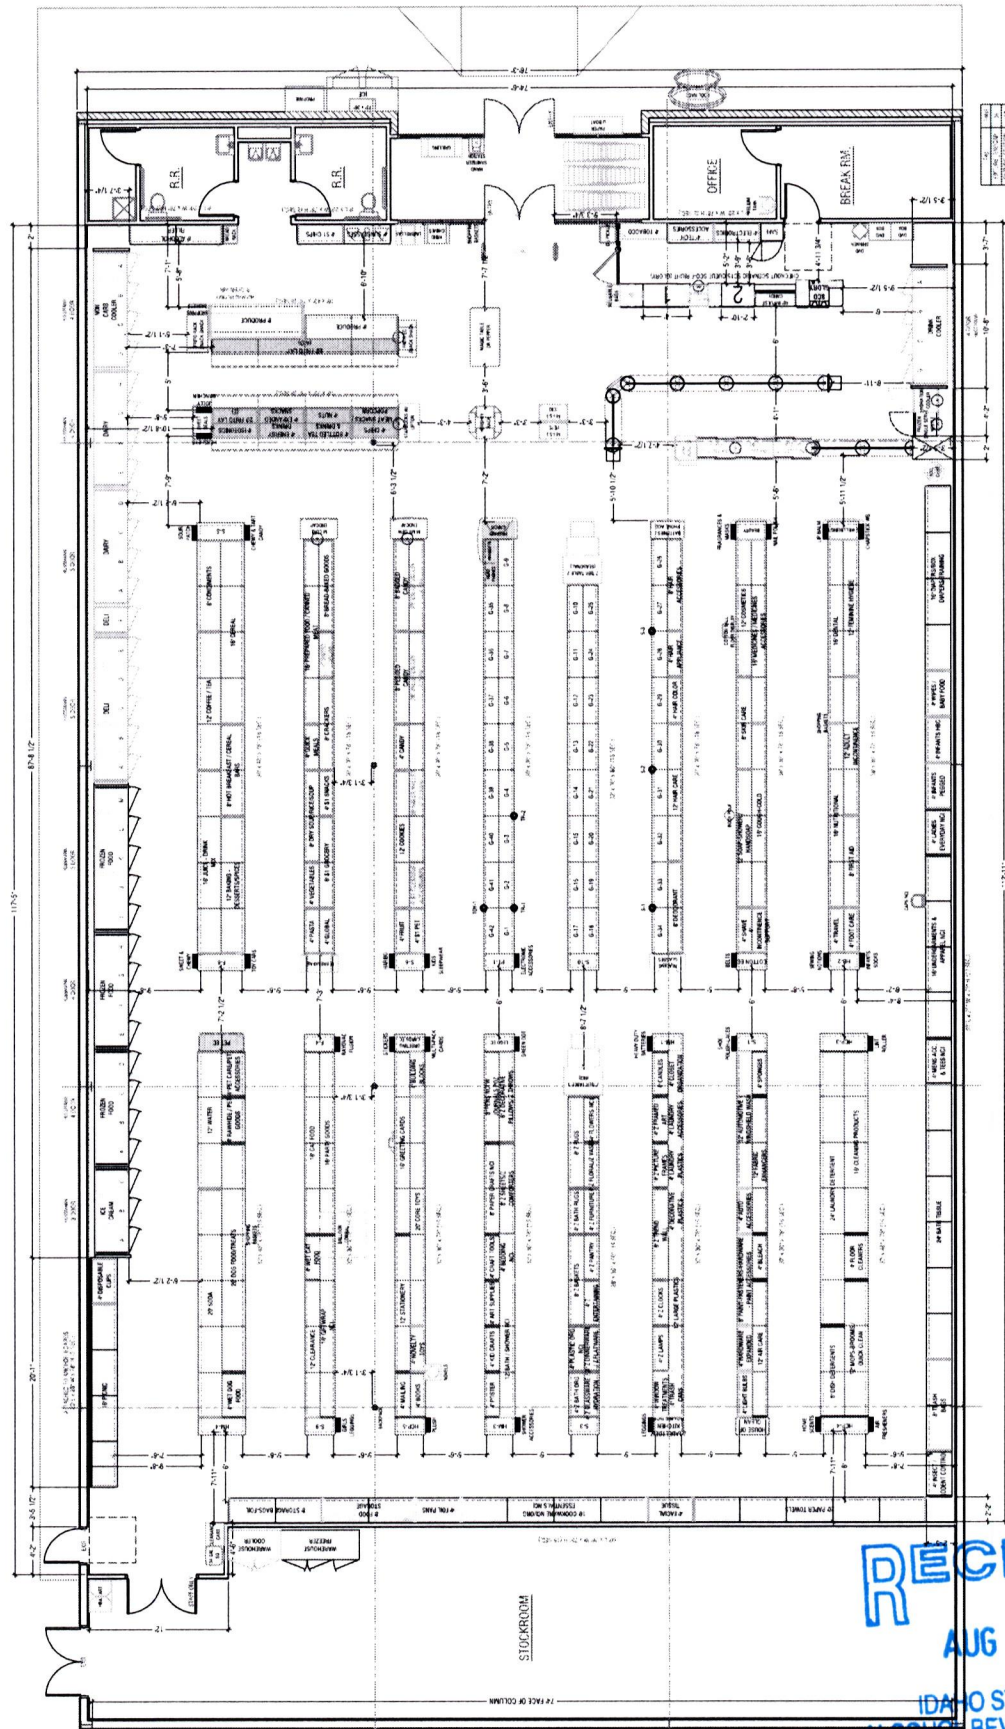

RECEIVED
AUG 29 2022
IDAHO STATE POLICE
ALCOHOL BEVERAGE CONTROL